



Shangri-La's

**Villingili Resort & Spa**

MALDIVES

# VILLAS FLOOR PLAN


Pool Villa Beach Villa Water Villa Twin Beach Villa Tree House Villa Villa Muthee Villa Laalu



Shangri-La's

Villingili Resort & Spa

MALDIVES

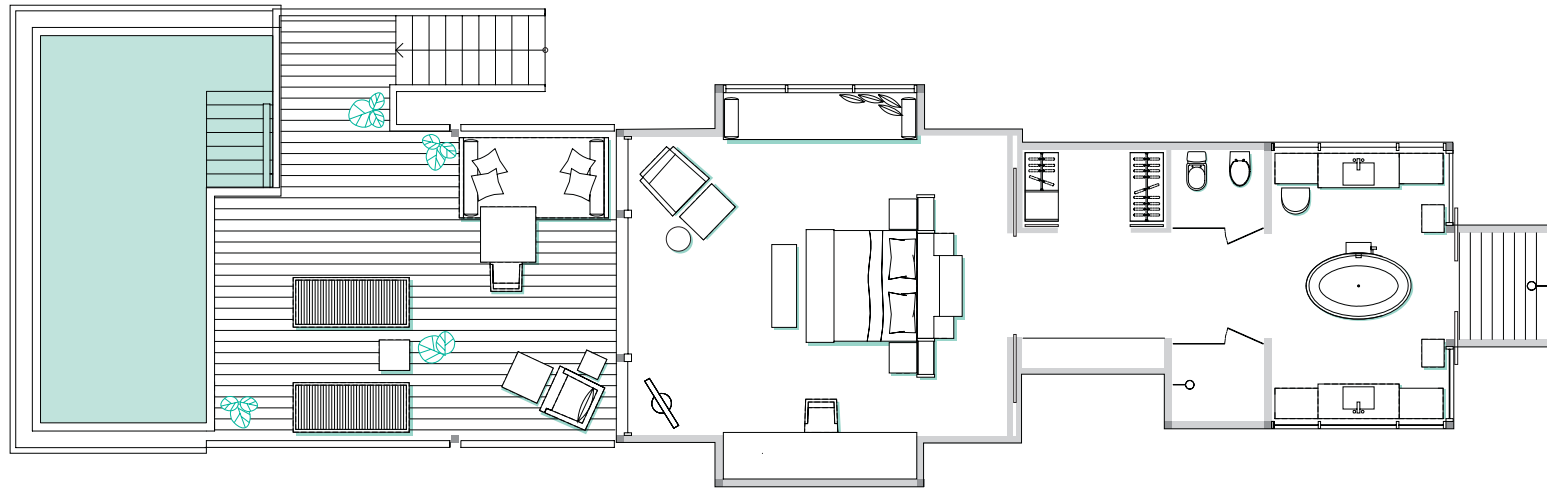

## POOL VILLA

Total Space 133m<sup>2</sup> / 1,432ft<sup>2</sup>

Interior Space 79m<sup>2</sup> / 850ft<sup>2</sup>

Exterior Space 55m<sup>2</sup> / 592ft<sup>2</sup>


Images are not to scale.  
Plans are representative of the villa category  
but some variations may occur.



Shangri-La's

Villingili Resort & Spa

MALDIVES

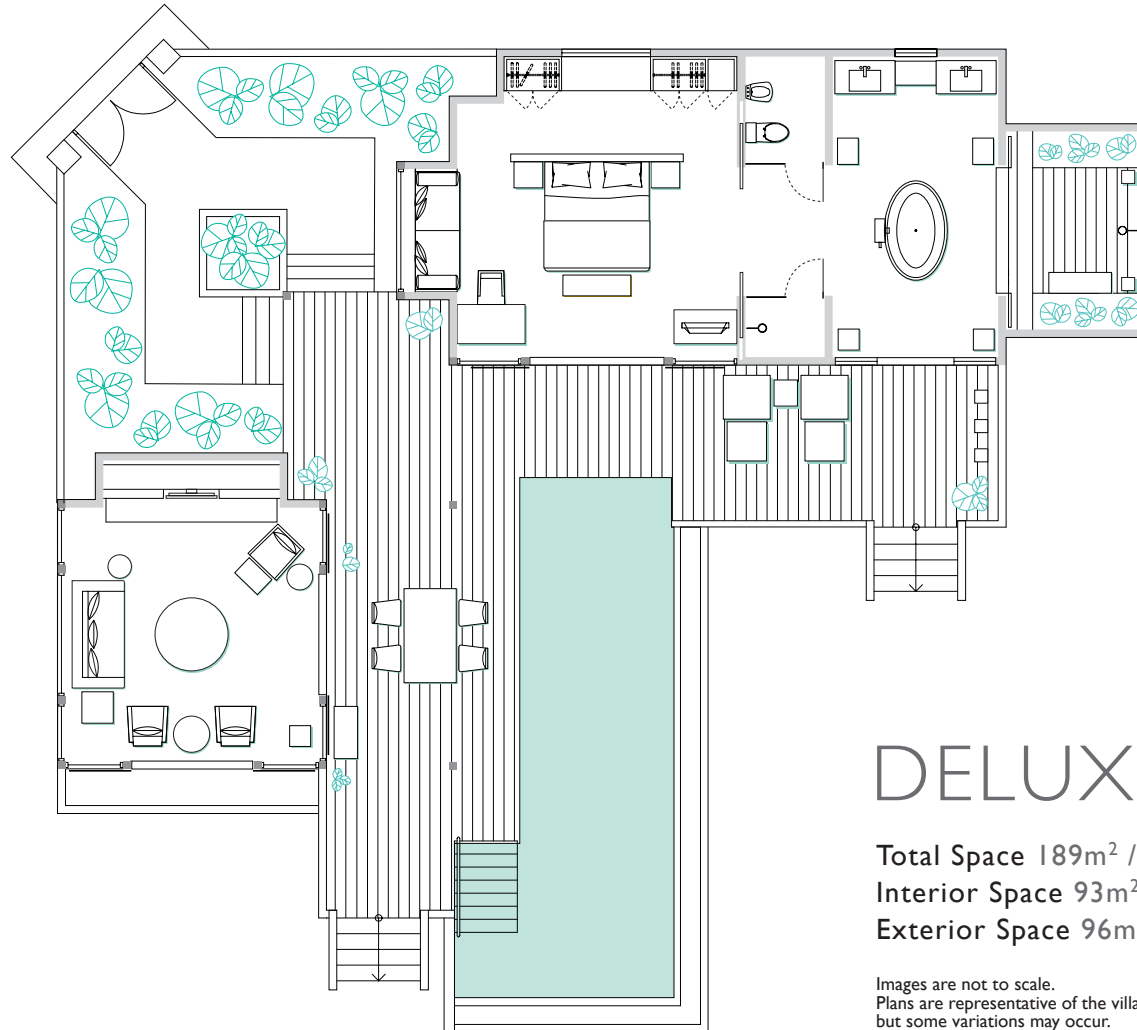

## DELUXE POOL VILLA

Total Space 189m<sup>2</sup> / 2,034ft<sup>2</sup>

Interior Space 93m<sup>2</sup> / 1,001ft<sup>2</sup>

Exterior Space 96m<sup>2</sup> / 1,033ft<sup>2</sup>


Images are not to scale.  
Plans are representative of the villa category  
but some variations may occur.



Shangri-La's

Villingili Resort & Spa

MALDIVES

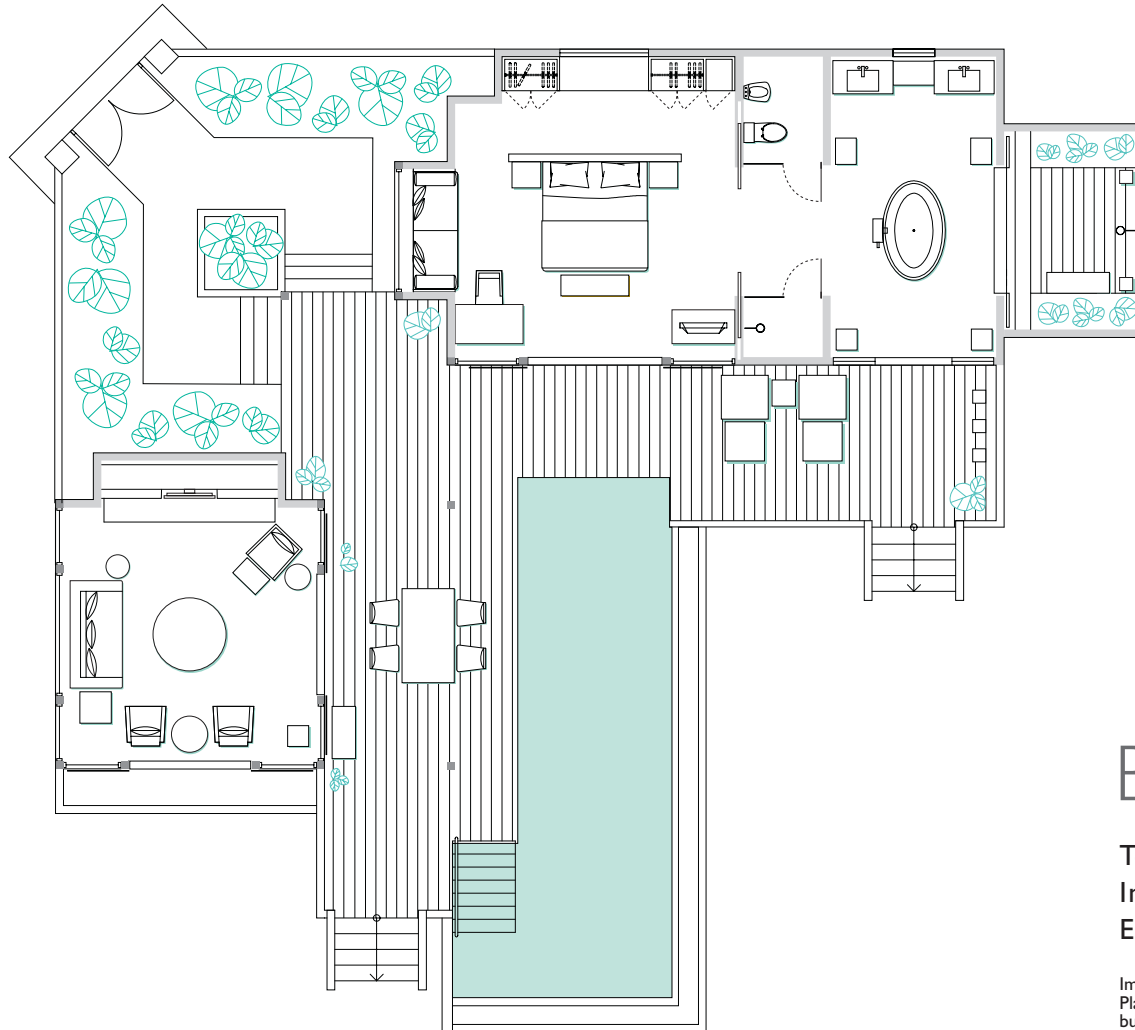

## BEACH VILLA

Total Space 189m<sup>2</sup> / 2,034ft<sup>2</sup>

Interior Space 93m<sup>2</sup> / 1,001ft<sup>2</sup>

Exterior Space 96m<sup>2</sup> / 1,033ft<sup>2</sup>


Images are not to scale.  
Plans are representative of the villa category  
but some variations may occur.



Shangri-La's

Villingili Resort & Spa

MALDIVES

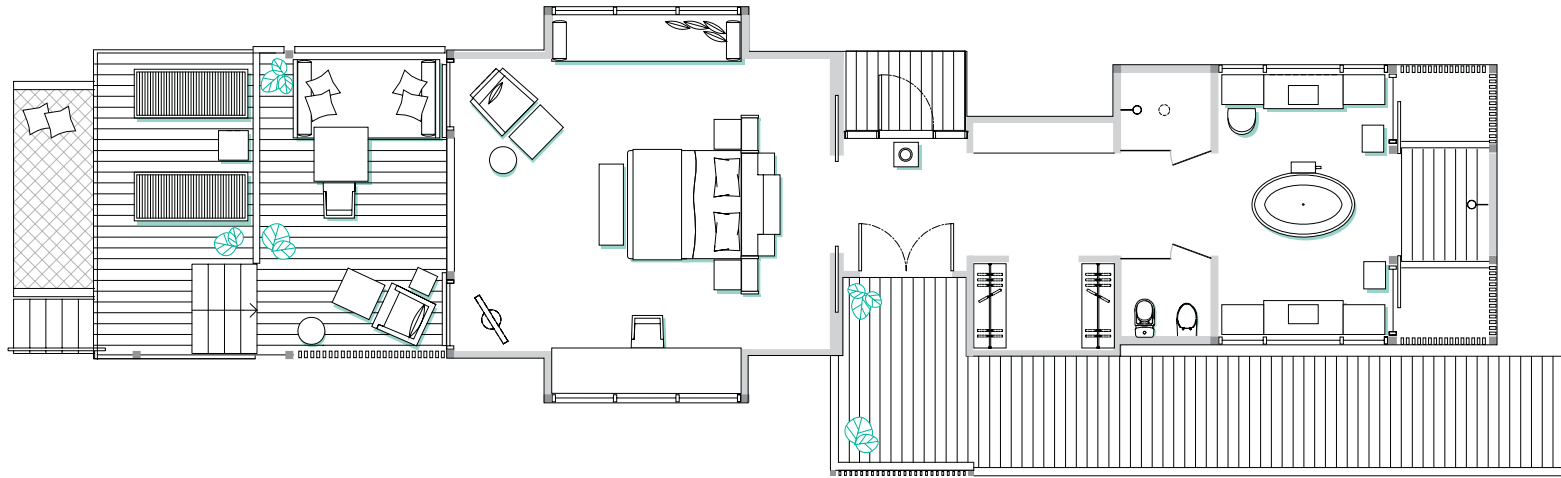

## WATER VILLA

Total Space 166m<sup>2</sup> / 1,787ft<sup>2</sup>

Interior Space 94m<sup>2</sup> / 1,012ft<sup>2</sup>

Exterior Space 72m<sup>2</sup> / 775ft<sup>2</sup>


Images are not to scale.  
Plans are representative of the villa category  
but some variations may occur.



Shangri-La's

Villingili Resort & Spa

MALDIVES

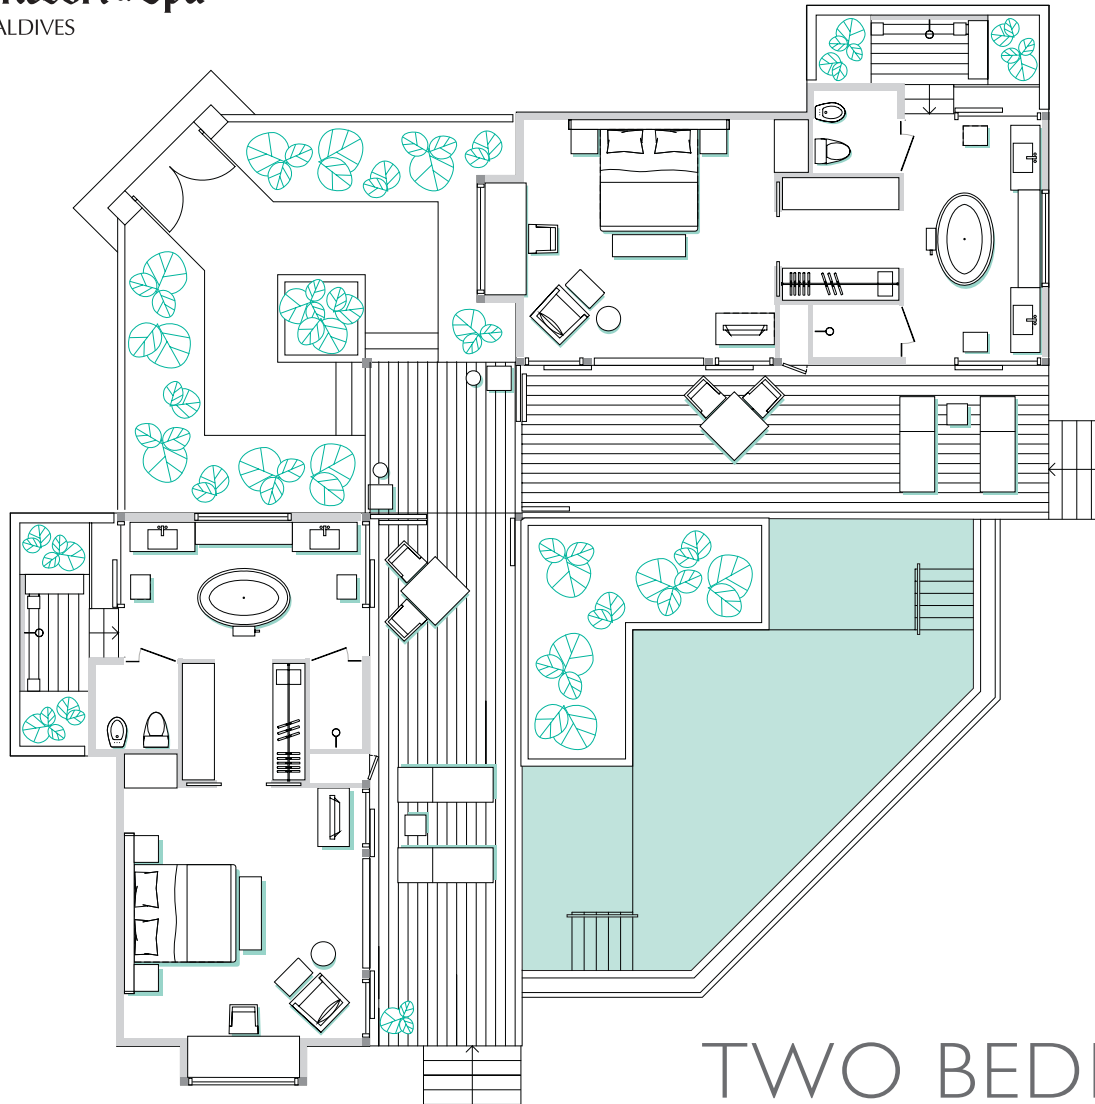

## TWO BEDROOM BEACH VILLA

Total Space 224m<sup>2</sup> / 2,411ft<sup>2</sup>

Interior Space 118m<sup>2</sup> / 1,270ft<sup>2</sup>

Exterior Space 106m<sup>2</sup> / 1,141ft<sup>2</sup>


Images are not to scale.  
Plans are representative of the villa category  
but some variations may occur.



Shangri-La's

Villingili Resort & Spa

MALDIVES

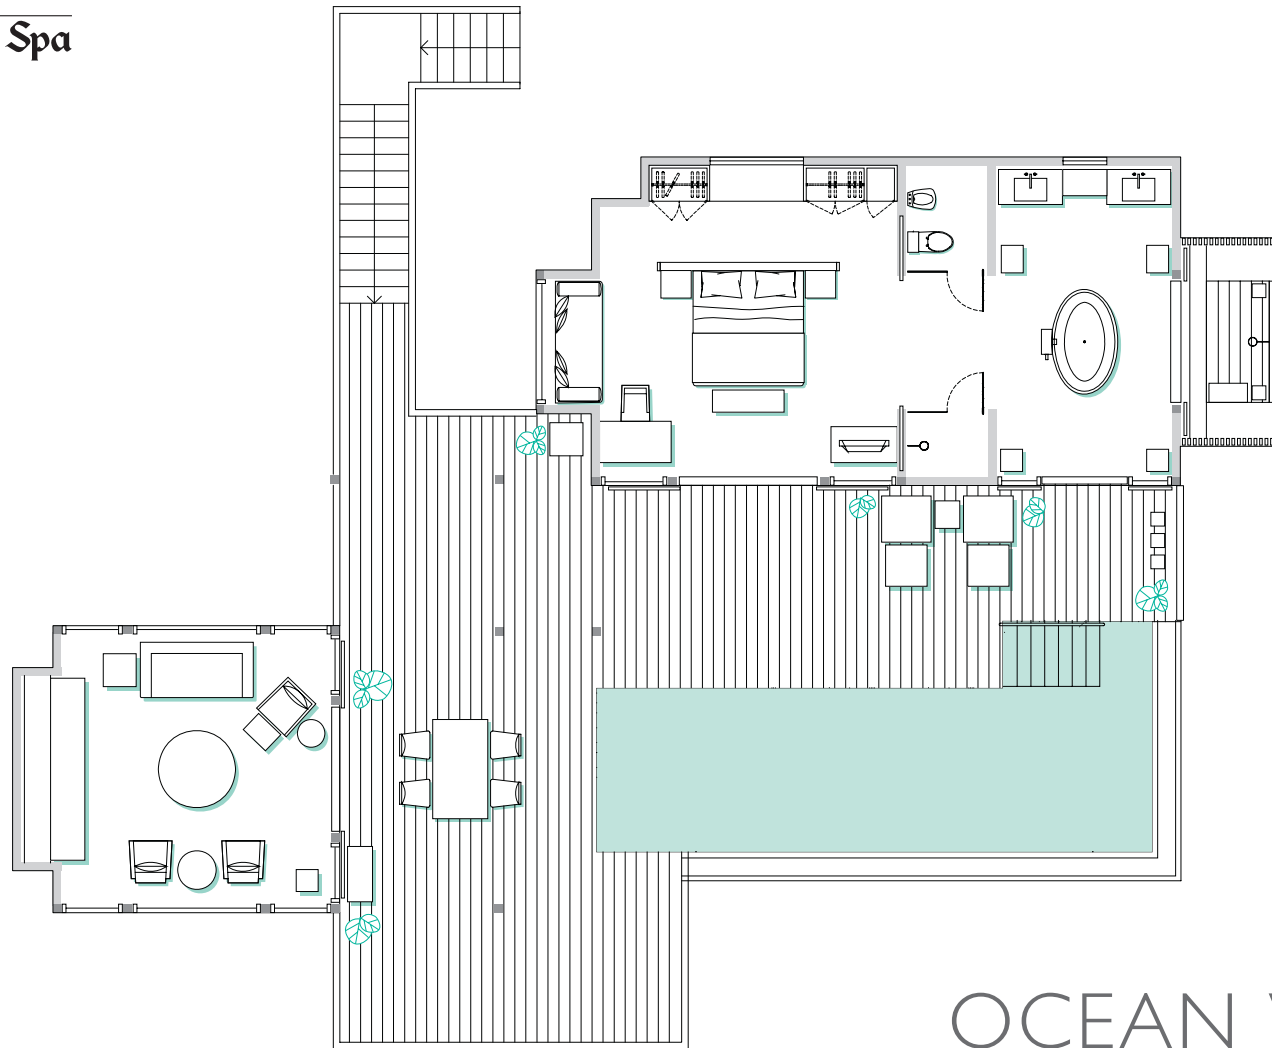


## OCEAN VIEW VILLA

Total Space 218m<sup>2</sup> / 2,347ft<sup>2</sup>

Interior Space 87m<sup>2</sup> / 936ft<sup>2</sup>

Exterior Space 131m<sup>2</sup> / 1,410ft<sup>2</sup>

Images are not to scale.  
Plans are representative of the villa category  
but some variations may occur.

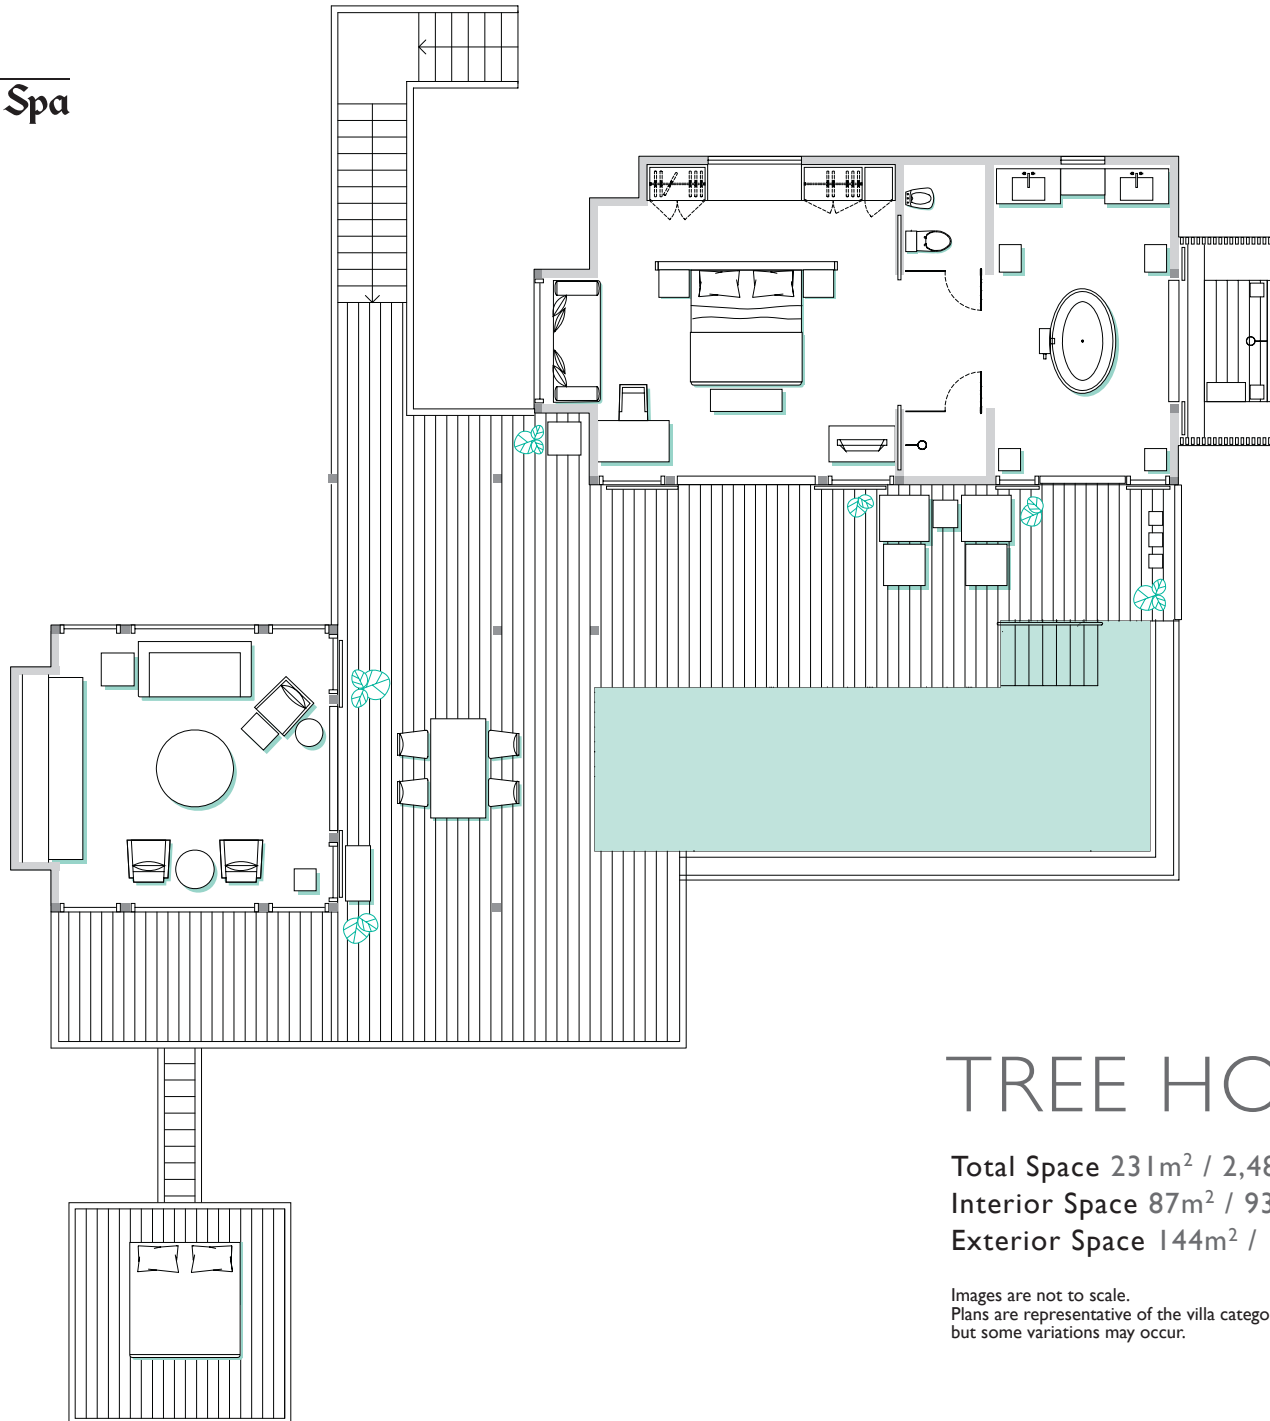

## TREE HOUSE VILLA

Total Space 231m<sup>2</sup> / 2,486ft<sup>2</sup>

Interior Space 87m<sup>2</sup> / 936ft<sup>2</sup>

Exterior Space 144m<sup>2</sup> / 1,550ft<sup>2</sup>

Images are not to scale.  
Plans are representative of the villa category  
but some variations may occur.






Shangri-La's

Villingili Resort & Spa

MALDIVES

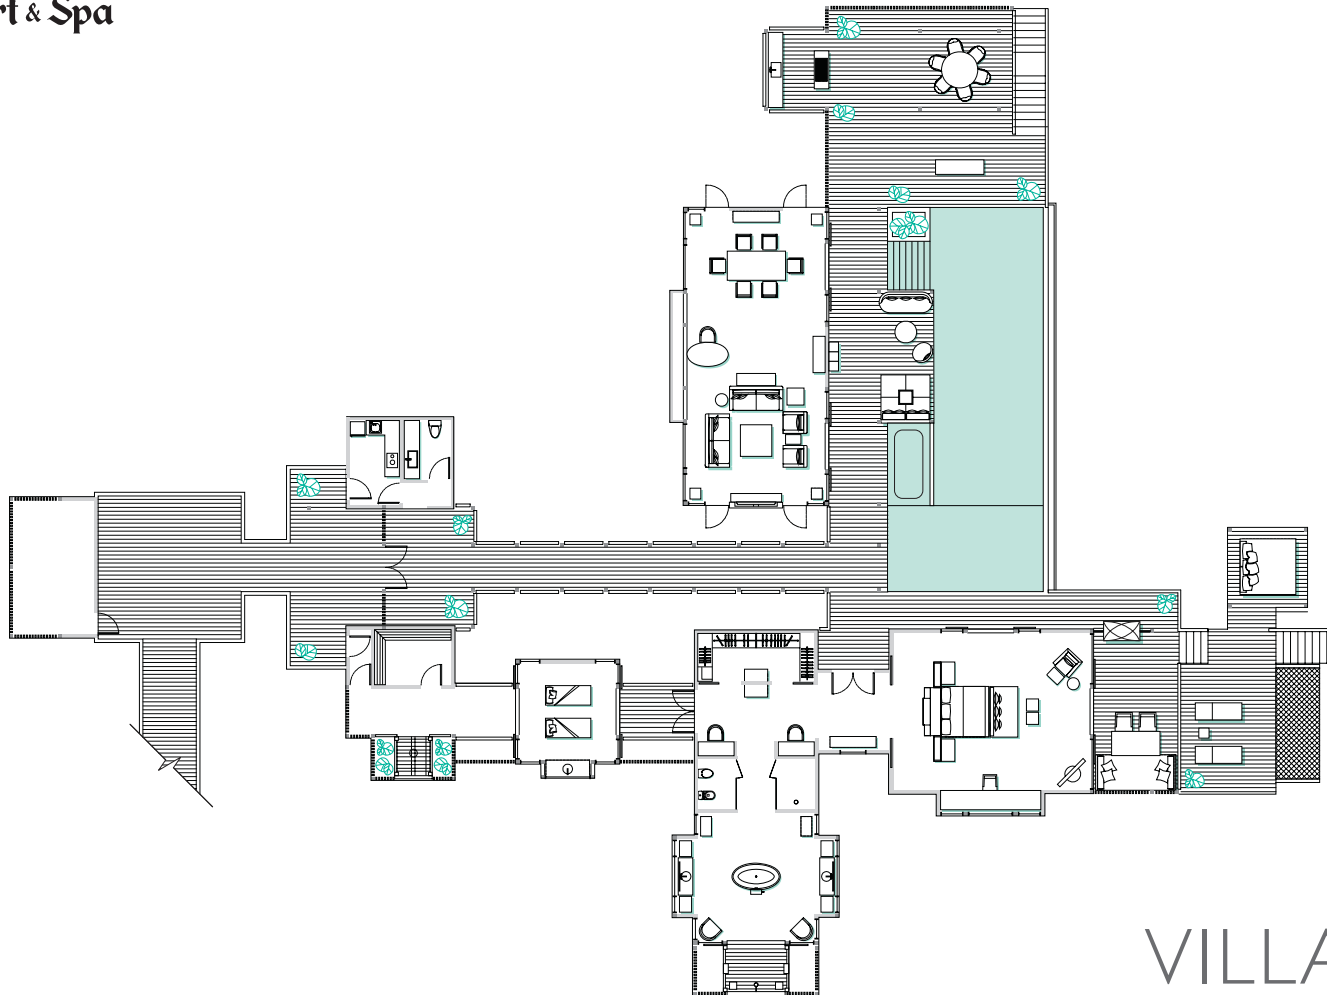

## VILLA MUTHEE

Total Space 570m<sup>2</sup> / 6,135ft<sup>2</sup>

Interior Space 275m<sup>2</sup> / 2,960ft<sup>2</sup>


Exterior Space 295m<sup>2</sup> / 3,175ft<sup>2</sup>

Images are not to scale.  
Plans are representative of the villa category  
but some variations may occur.



Shangri-La's

Villingili Resort & Spa  
MALDIVES

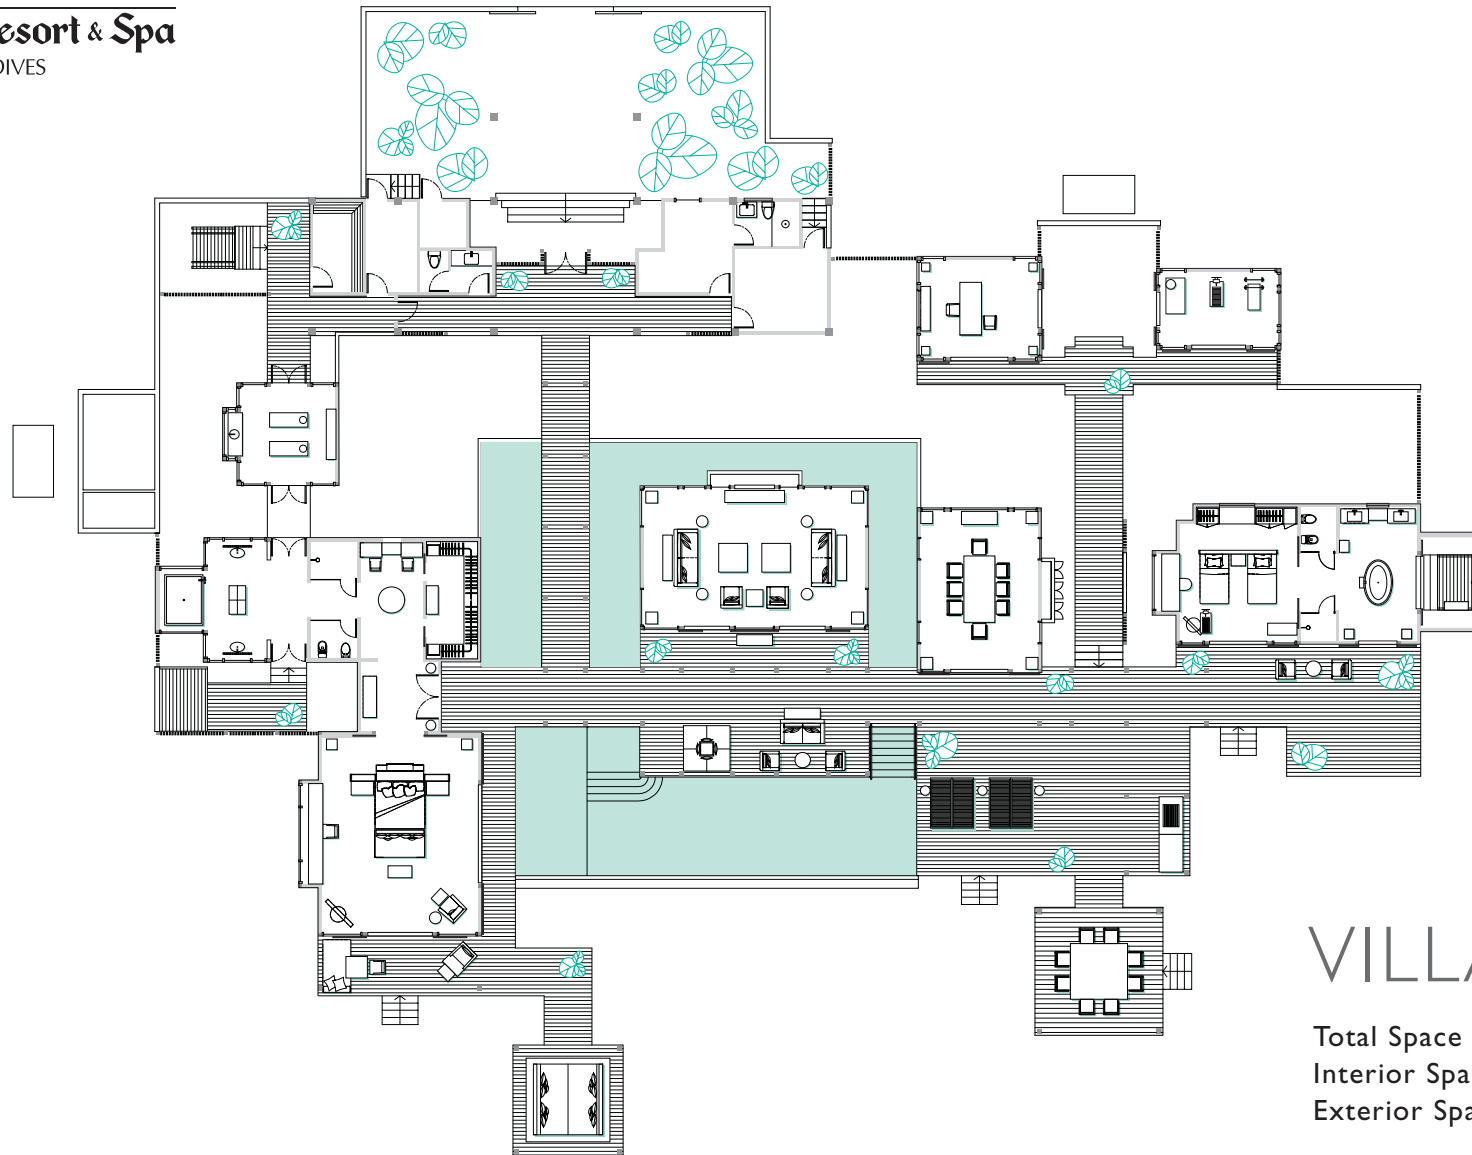

## VILLA LAALU

Total Space 957m<sup>2</sup> / 10,301ft<sup>2</sup>  
Interior Space 472m<sup>2</sup> / 5,081ft<sup>2</sup>  
Exterior Space 485m<sup>2</sup> / 5,220ft<sup>2</sup>

Images are not to scale.  
Plans are representative of the villa category  
but some variations may occur.